


PROCESS BY	DATE
TO IDMS	
TO GIS	
MICROFILMED	

BAR CODE
----------

PLAN No.	PLAN LOCATION	CONTRACT No.	GRAPHICS FILE
NAD 83			
BASE LONGITUDE			

COORDINATE DATA
NAD 83
BASE LONGITUDE

10/01/2005

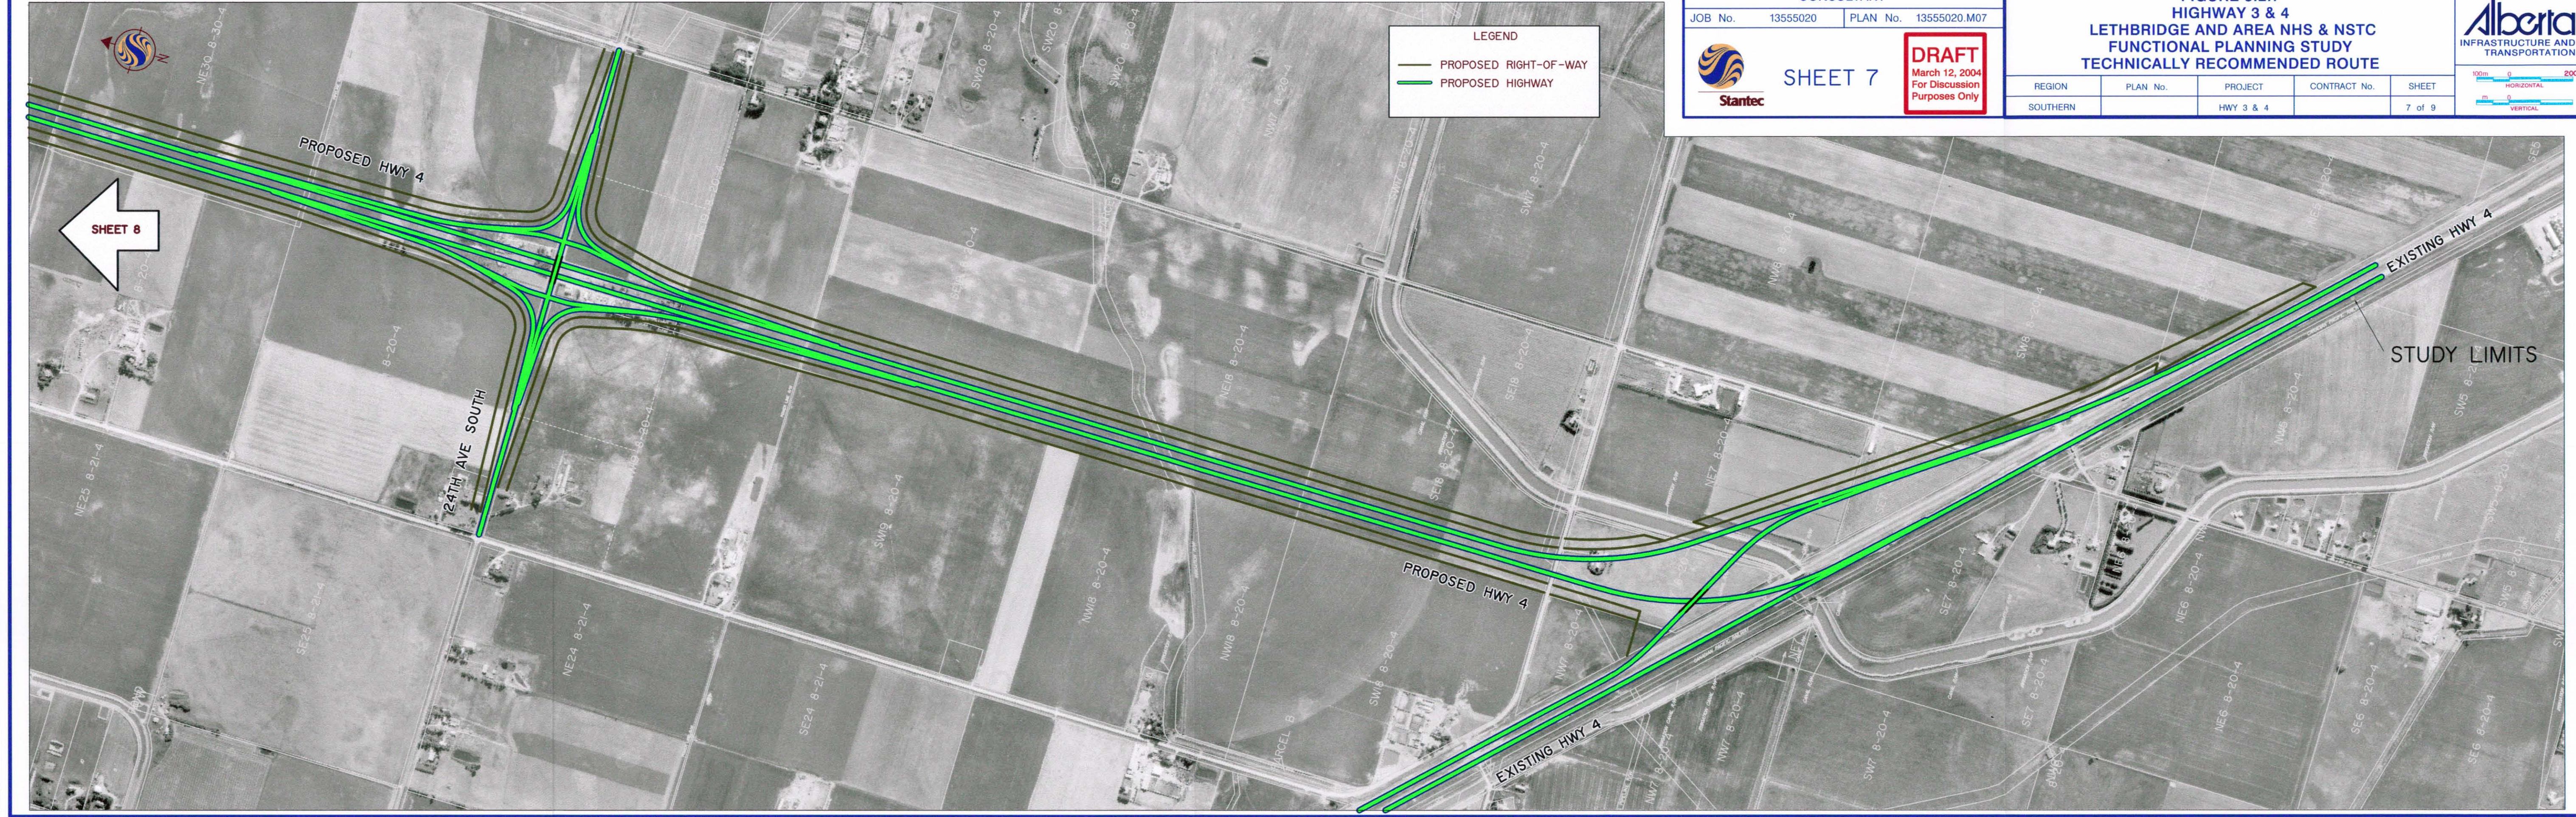

**LEGEND**

- PROPOSED RIGHT-OF-WAY
- PROPOSED HIGHWAY

CONSULTANT

JOB No. 13555020 PLAN No. 13555020.M07

**Stantec**

**SHEET 7**

**DRAFT**  
March 12, 2004  
For Discussion  
Purposes Only

**FIGURE 5.2.7**  
**HIGHWAY 3 & 4**  
**LETHBRIDGE AND AREA NHS & NSTC**  
**FUNCTIONAL PLANNING STUDY**  
**TECHNICALLY RECOMMENDED ROUTE**

REGION	PLAN No.	PROJECT	CONTRACT No.	SHEET
SOUTHERN		HWY 3 & 4		7 of 9

**Alberta**  
INFRASTRUCTURE AND  
TRANSPORTATION

100m 0 200  
HORIZONTAL

m 0  
VERTICAL